


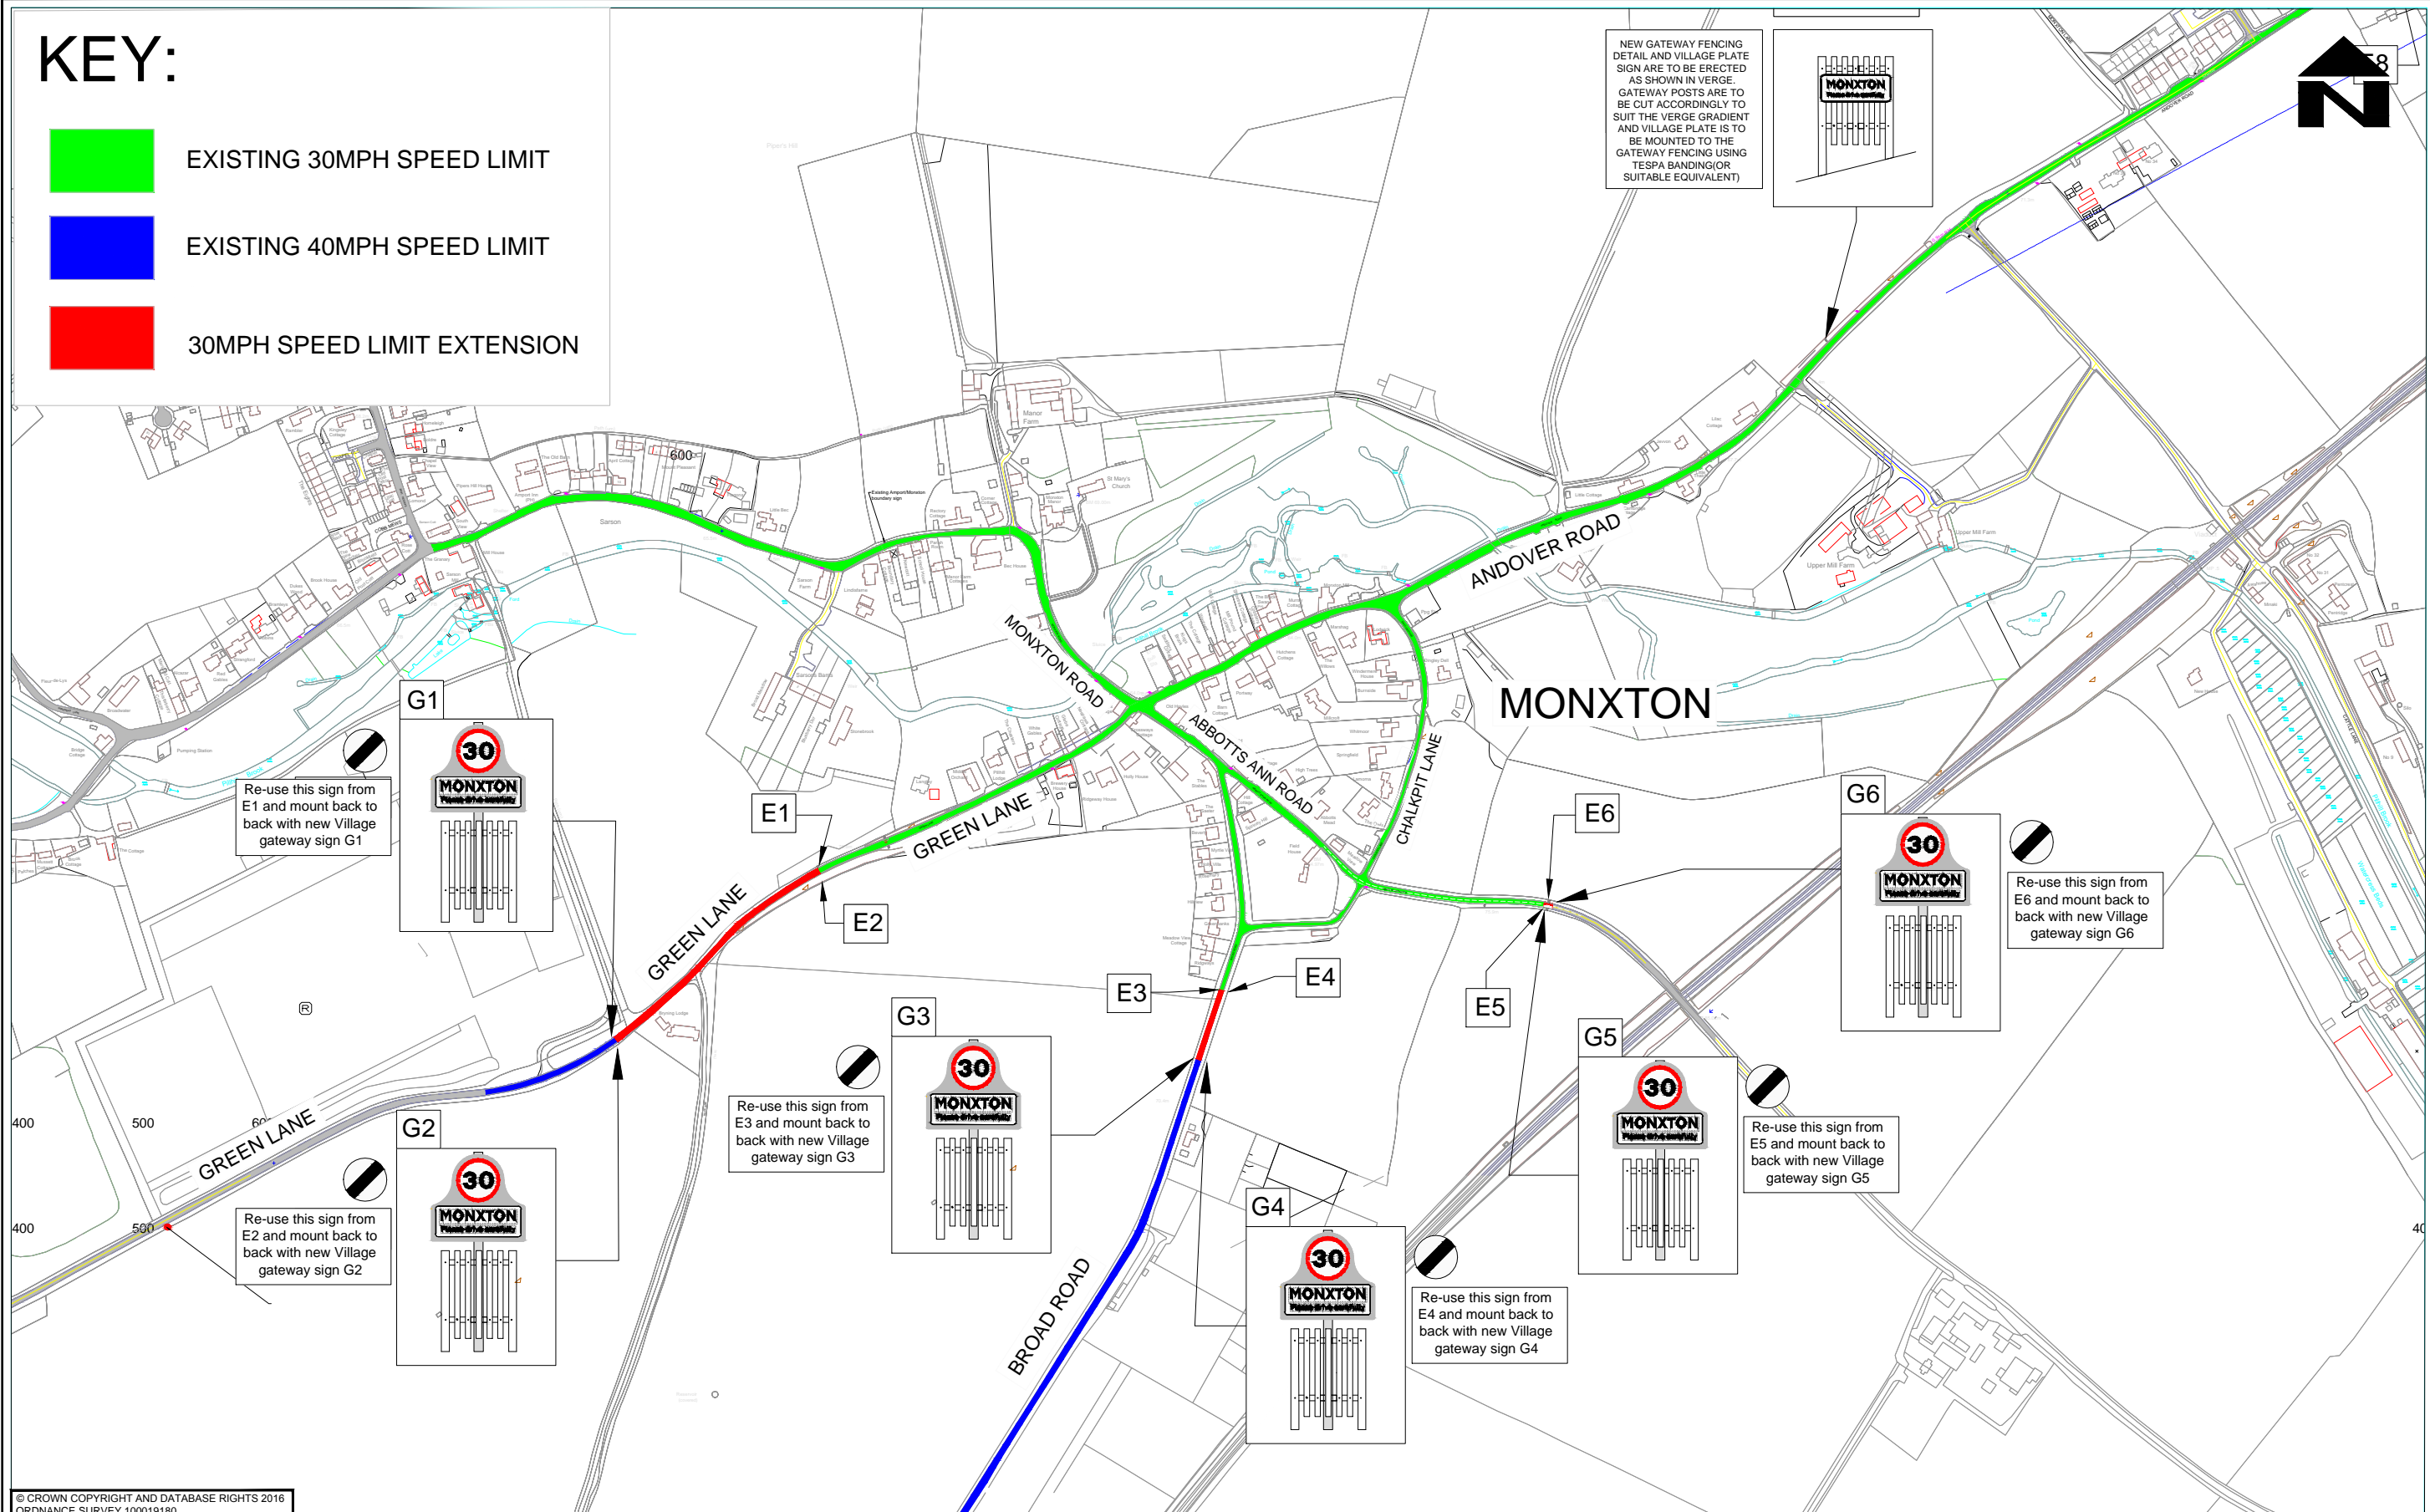
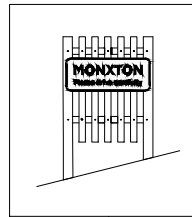


# KEY:

-  EXISTING 30MPH SPEED LIMIT
-  EXISTING 40MPH SPEED LIMIT
-  30MPH SPEED LIMIT EXTENSION

NEW GATEWAY FENCING DETAIL AND VILLAGE PLATE SIGN ARE TO BE ERECTED AS SHOWN IN VERGE. GATEWAY POSTS ARE TO BE CUT ACCORDINGLY TO SUIT THE VERGE GRADIENT AND VILLAGE PLATE IS TO BE MOUNTED TO THE GATEWAY FENCING USING TESPA BANDING (OR SUITABLE EQUIVALENT)



© CROWN COPYRIGHT AND DATABASE RIGHTS 2016  
ORDNANCE SURVEY 100019180

- NOTES:**
- For village gateway fencing, sign face design and foundation/post information for gateway assemblies G1-G8 refer to Drawing No: TM/100/MV/AM/002 and 003.
  - For existing signing take downs E1 - E8 refer to existing take down signing schedule.

CLIENT

CONSULTANT



**Hampshire**  
County Council



STUART JARVIS BSc DipTP FCIHT MRTPI DIRECTOR OF ECONOMY, TRANSPORT & ENVIRONMENT

|                 |   |   |
|-----------------|---|---|
| DESIGNER<br>AJM | SCHEME<br>Monxton Village<br>Speed Limit Signing<br>and Gateway Details | DRAWING TITLE<br>Design Proposals<br>Sheet 1 of 2 |
| CAD<br>AJM      | JOB No.   | 100019180   |
| CHECKED<br>MW   | SCALE @ A1<br>1:2500  | DATE<br>DEC 2016                                  |
| APPROVED<br>MW  | SHEET NUMBER<br>1 OF 2  | DRAWING NUMBER<br>TM/100/MV/AM/001                |

|     |  |
|-----|--|
| REV |  |
|-----|--|